


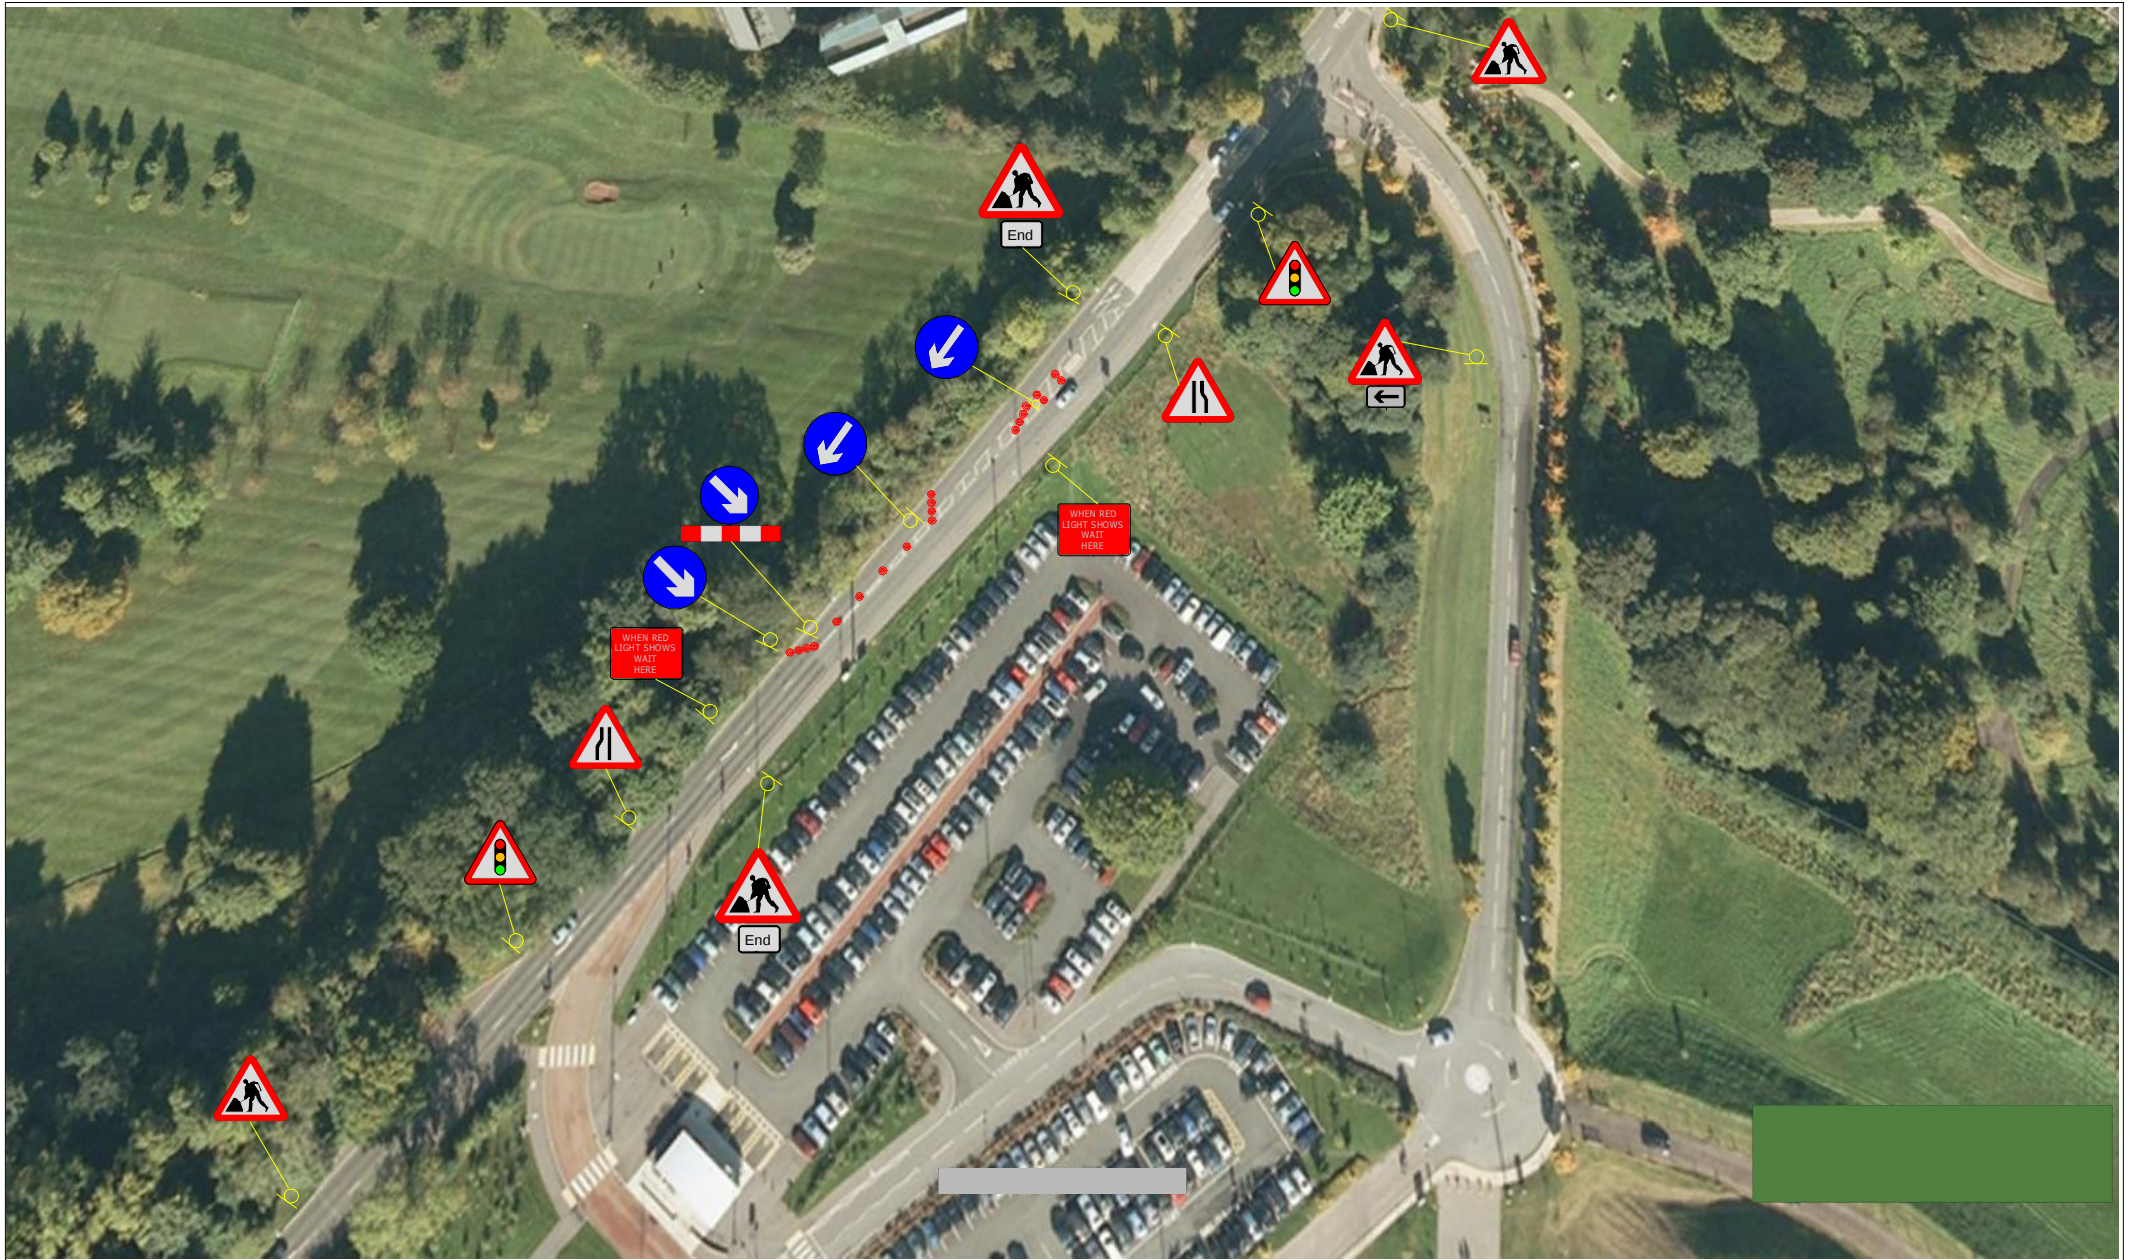

Barrier Traffic Management BIM 16 Allington Way, Yarm Road Ind Est, Darlington DL1 4QB BIM Tel : 01325 466556 Fax :01325 487488 E.mail paul@barriertm.com	Drawn By : Paul Self Checked By : J.Raine 2 Phase Temp Lights	South Road Durham	DATE 25/9/14 SCALE NOT TO SCALE DRAWING No. PS/09/009
---	---	------------------------------	--