




Barrier Traffic Management



16 Allington Way,
Yarm Road Ind Est,
Darlington
DL1 4QB

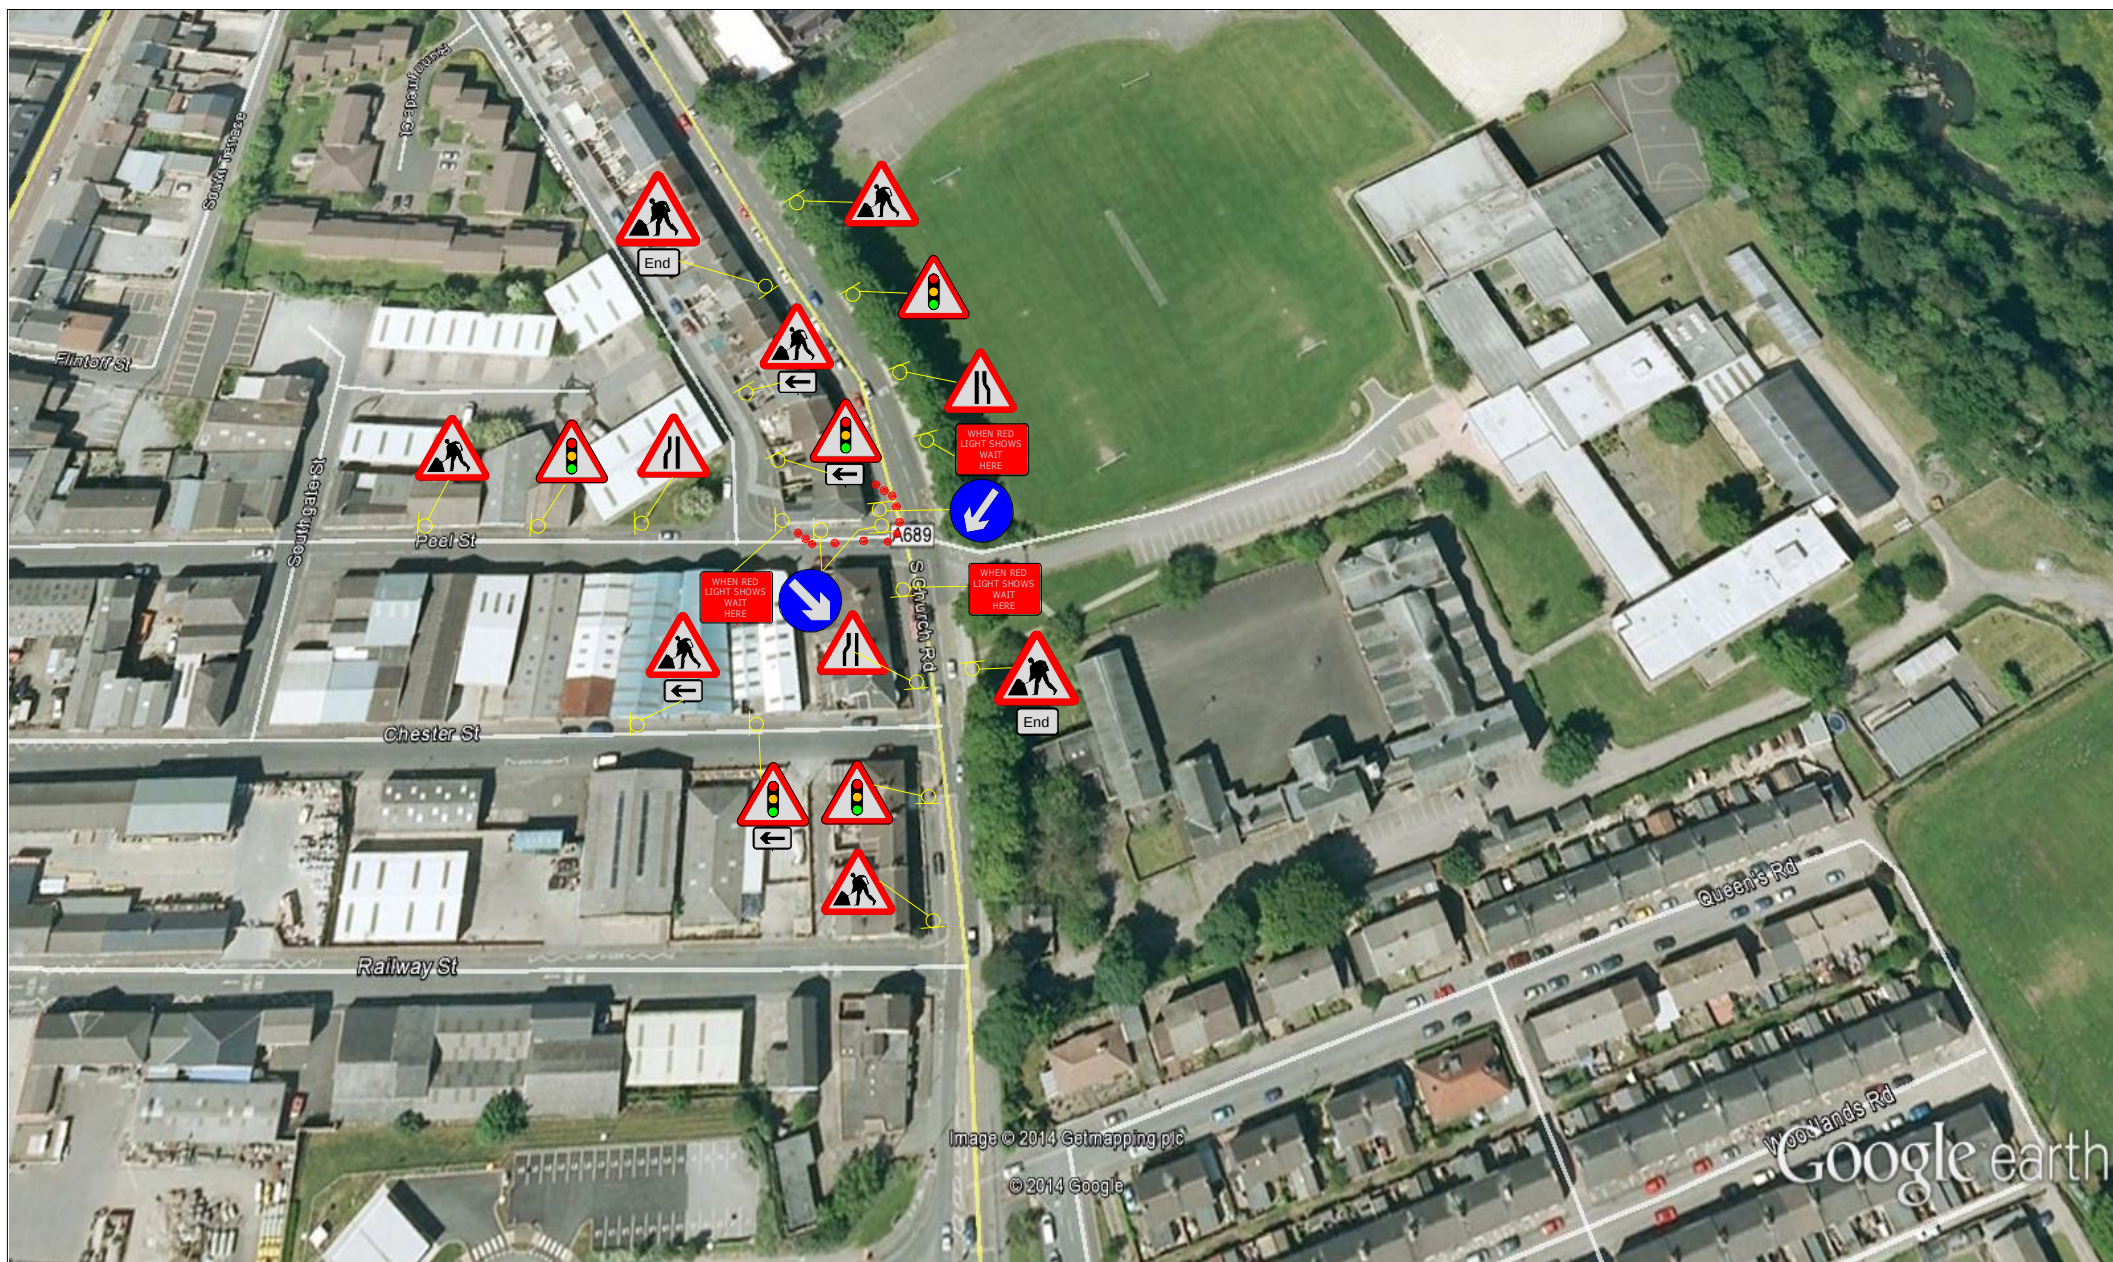

Tel : 01325 466556 Fax :01325 487488
E.mail paul@barriertm.com

Drawn By : Paul Self
Checked By : J.Raine

3 Phase Temp Lights

South Church Rd
Bishop Auckland

DATE
21/10/14

SCALE
NOT TO SCALE

DRAWING No.
PS/10/07